




Elevation C
1:50 at A1

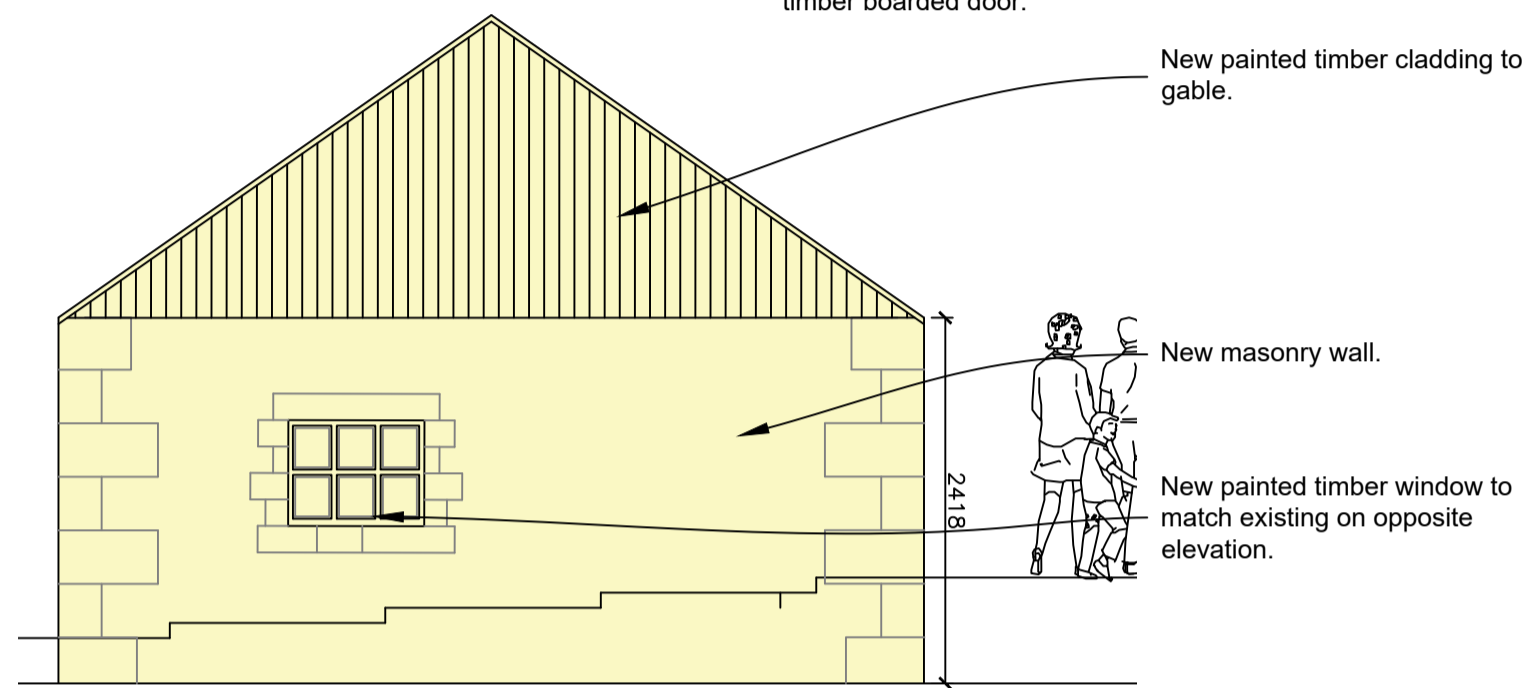


Elevation B
1:50 at A1

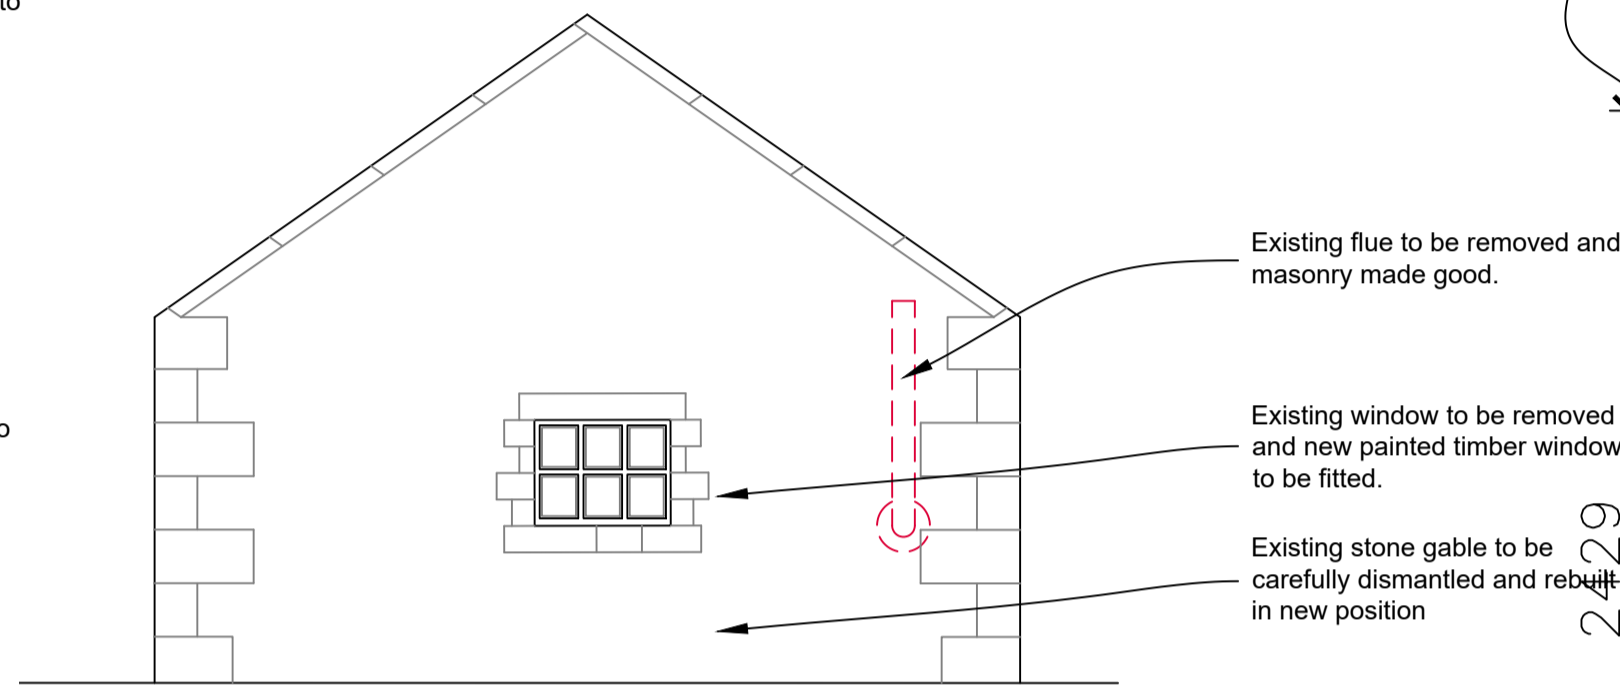


Elevation D
1:50 at A1

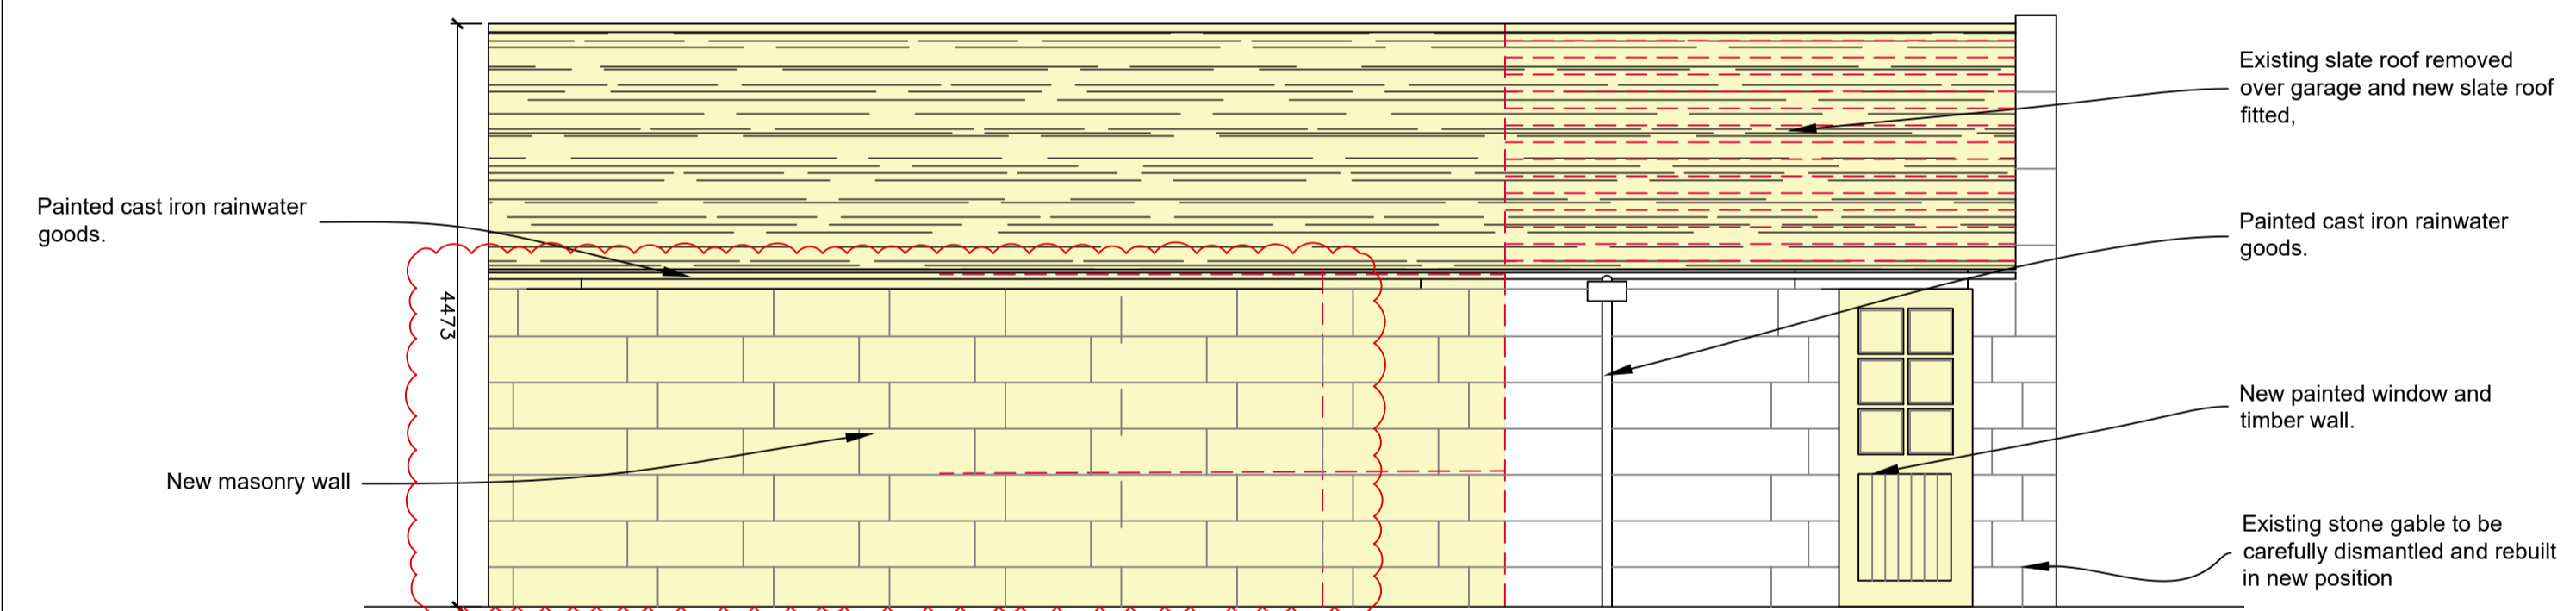


Elevation A
1:50 at A1

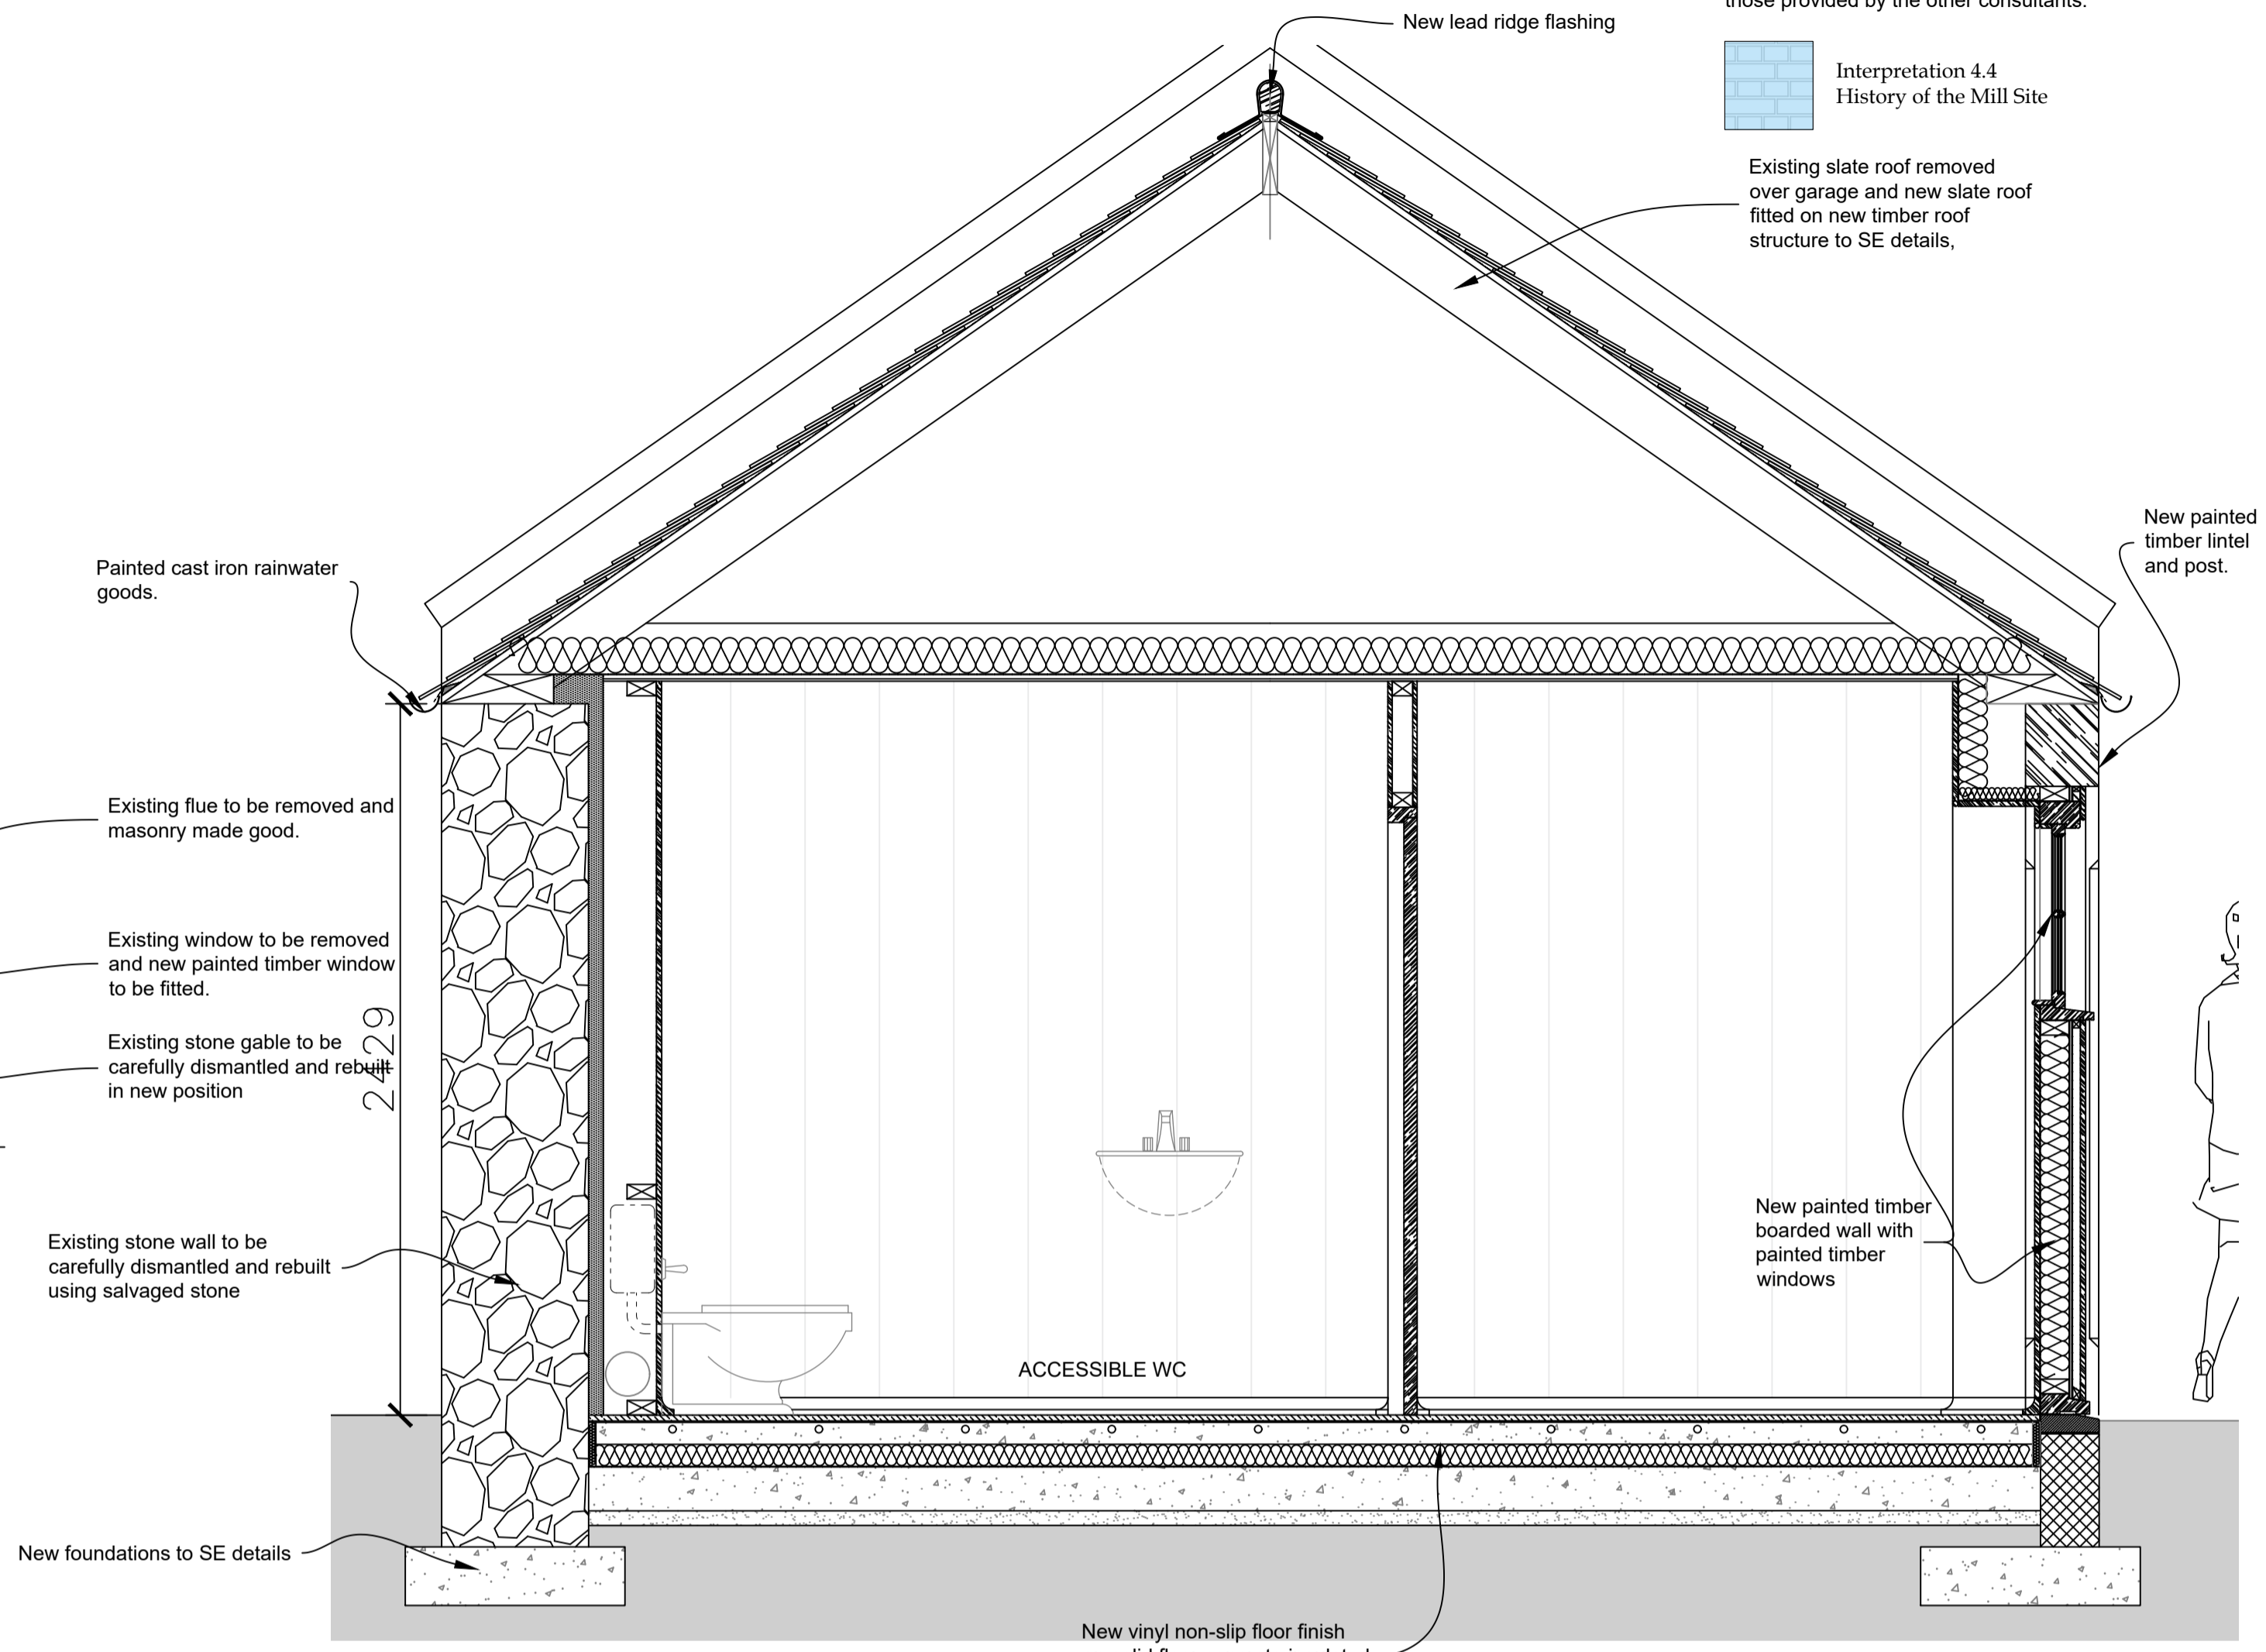


Detail Section A
1:20 at A1

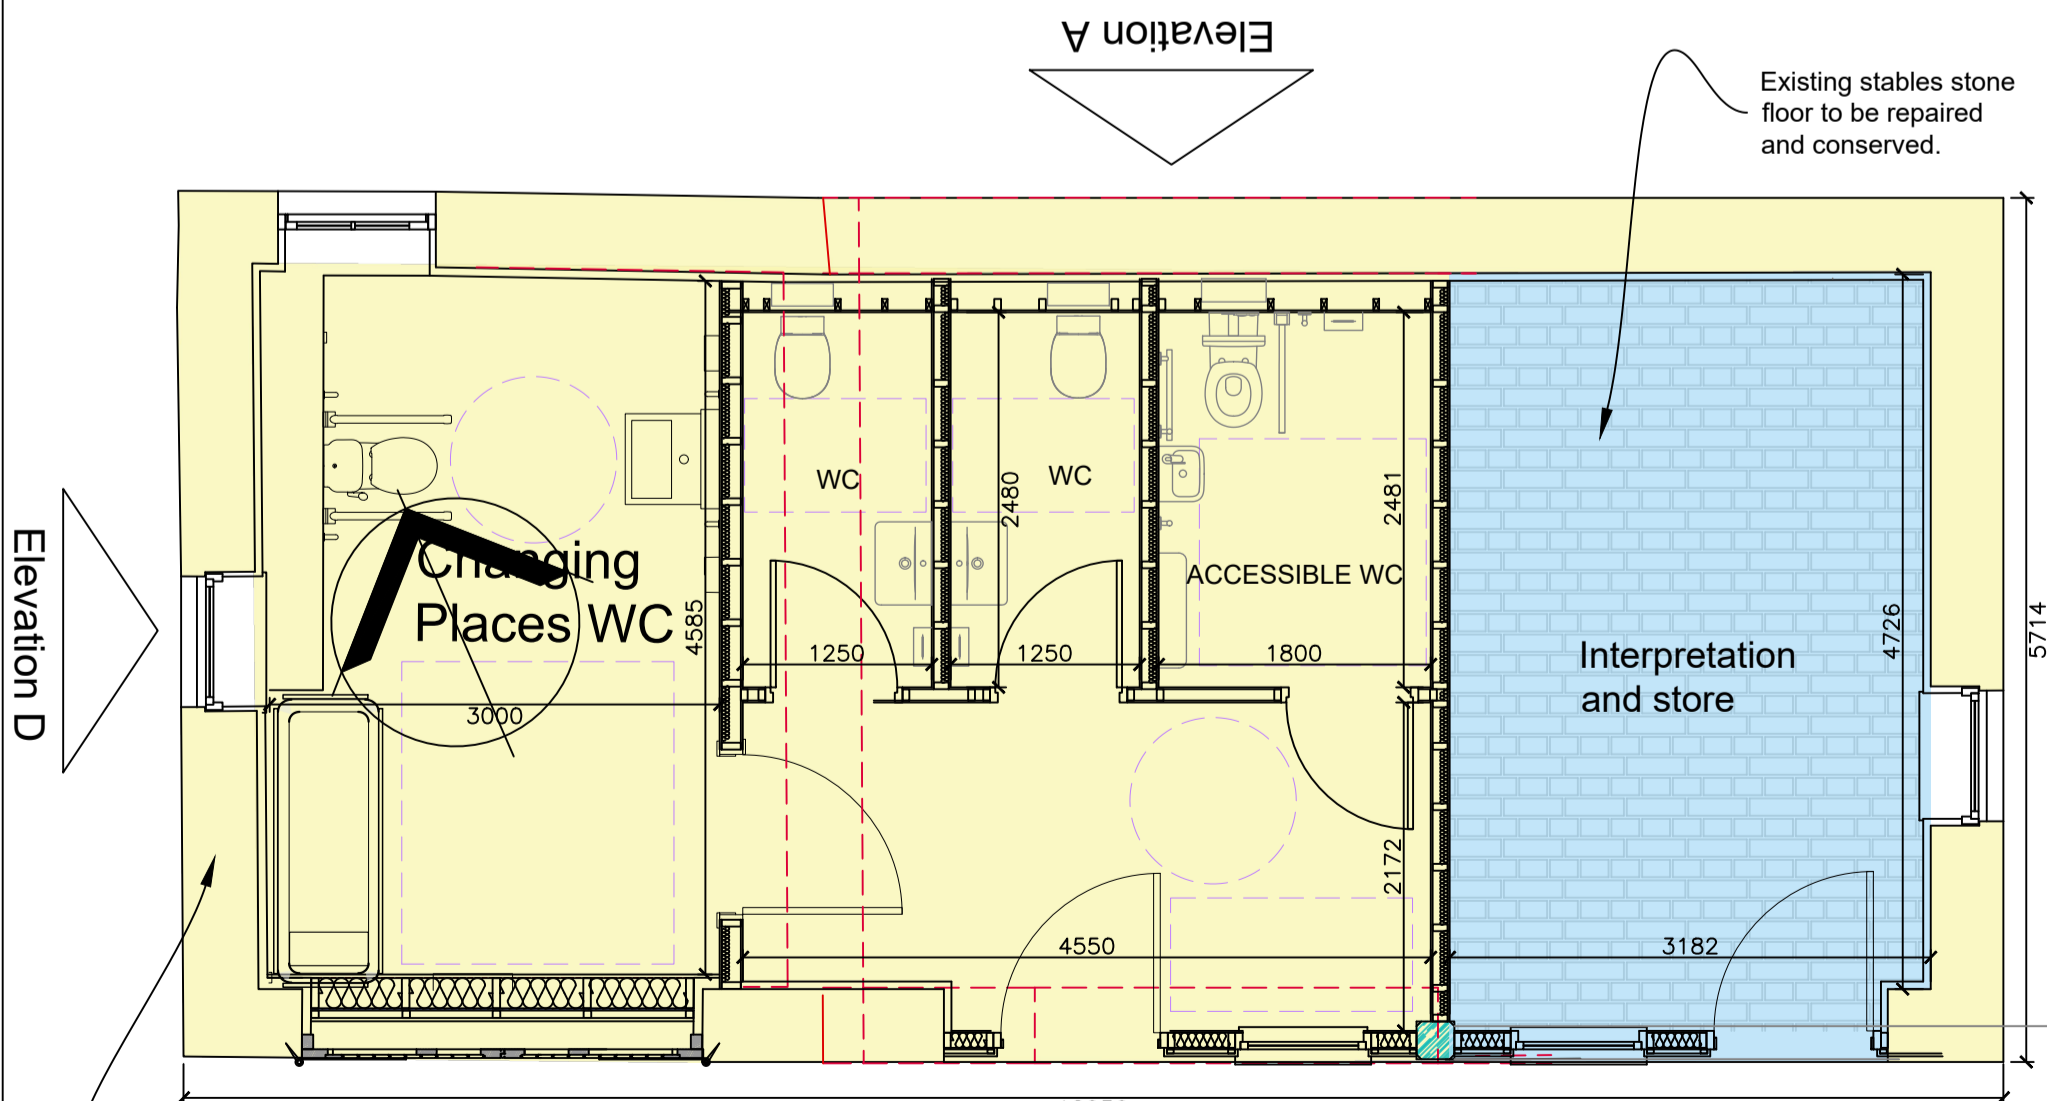

Proposed Ground Floor Plan
1:50 at A1

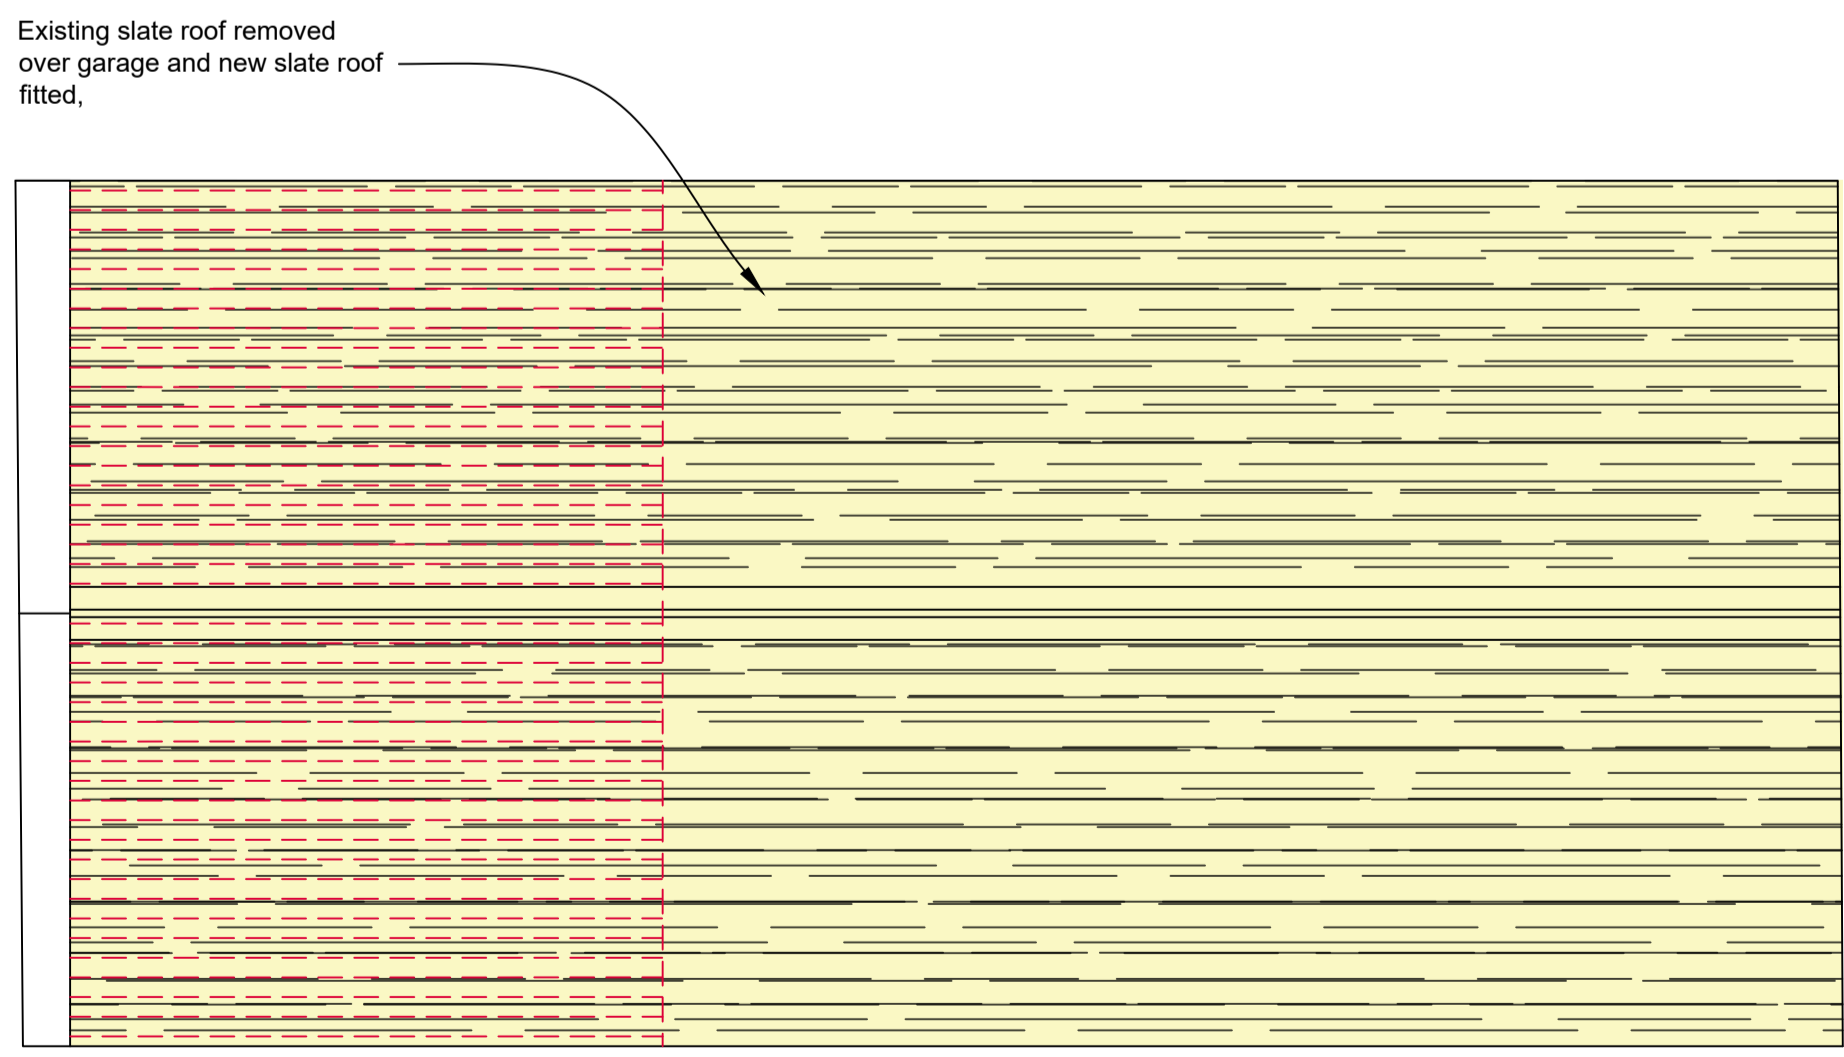


Proposed Roof Plan
1:50 at A1

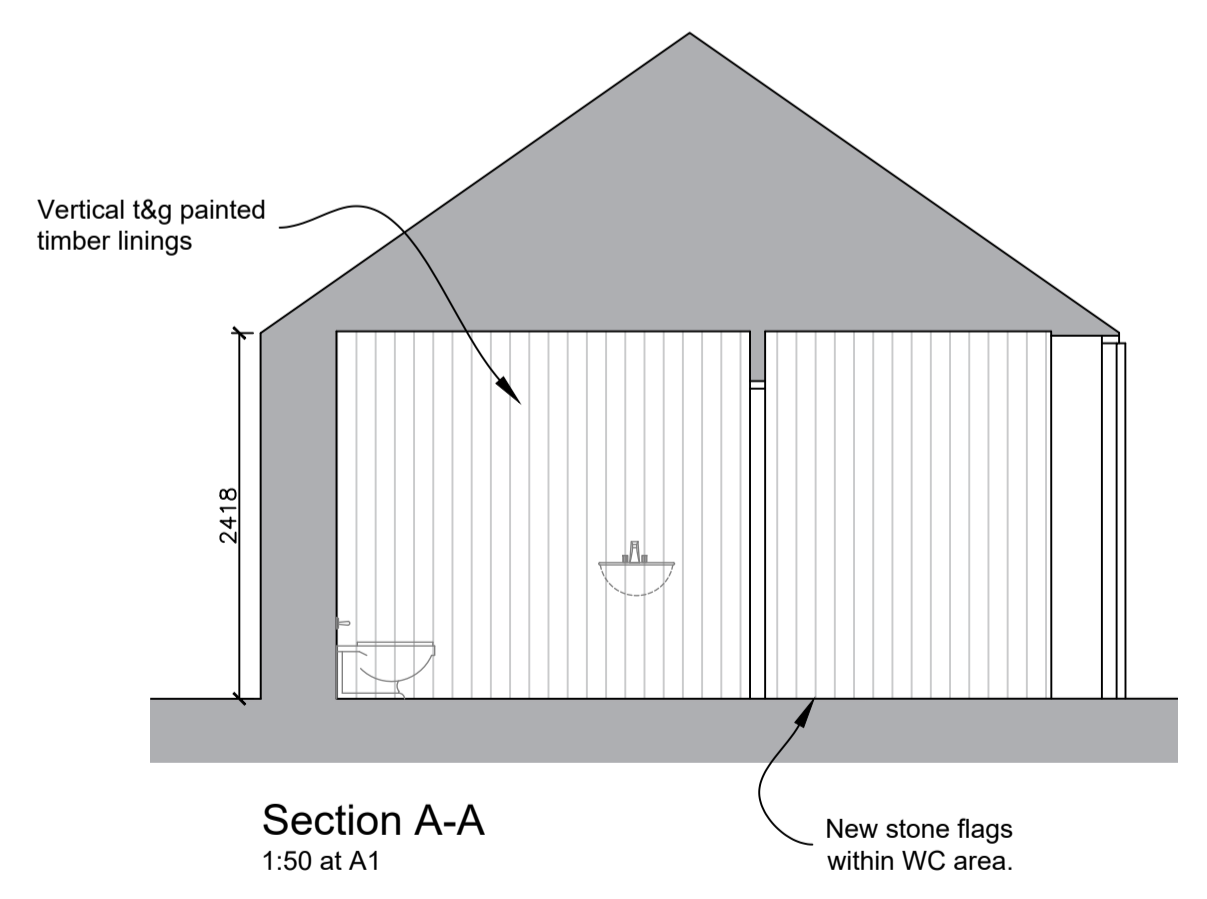

Section A-A
1:50 at A1

NOTE
Do not scale from this drawing for construction purposes - all dimensions should be checked on site by the contractor prior to construction and discrepancies notified to the architect immediately.
This drawing should be read in conjunction with the architect's drawings, specification and schedules, and those provided by the other consultants.

 

Interpretation 4.4
History of the Mill Site



Simpson & Brown
www.simpsonandbrown.co.uk
The Old Printworks, 77a Brunswick Street, Edinburgh, EH7 5HS
admin@simpsonandbrown.co.uk 0131 555 4678

JOB TITLE: Carluke High Mill
CLIENT: Carluke Development Trust
DWG TITLE: The Stables Changing Places Facility
Proposed Floor Plans & Elevations

AT SCALE: 1:50
DRAWN: EL
STATUS: PLANNING

JOB NO.: 2051.01
DWG NO.: P-12
REV: G

Feb '20

G	Drawing updated following client comments	09.22
E	Dimensions Added	03.22
D	Crosswall removed, plan updated	01/22
C	Slate roof in lieu of profiled aluminium	12/21
B	WCs added to former garage	12/21
A	Title amended for Planning	30.03.20