
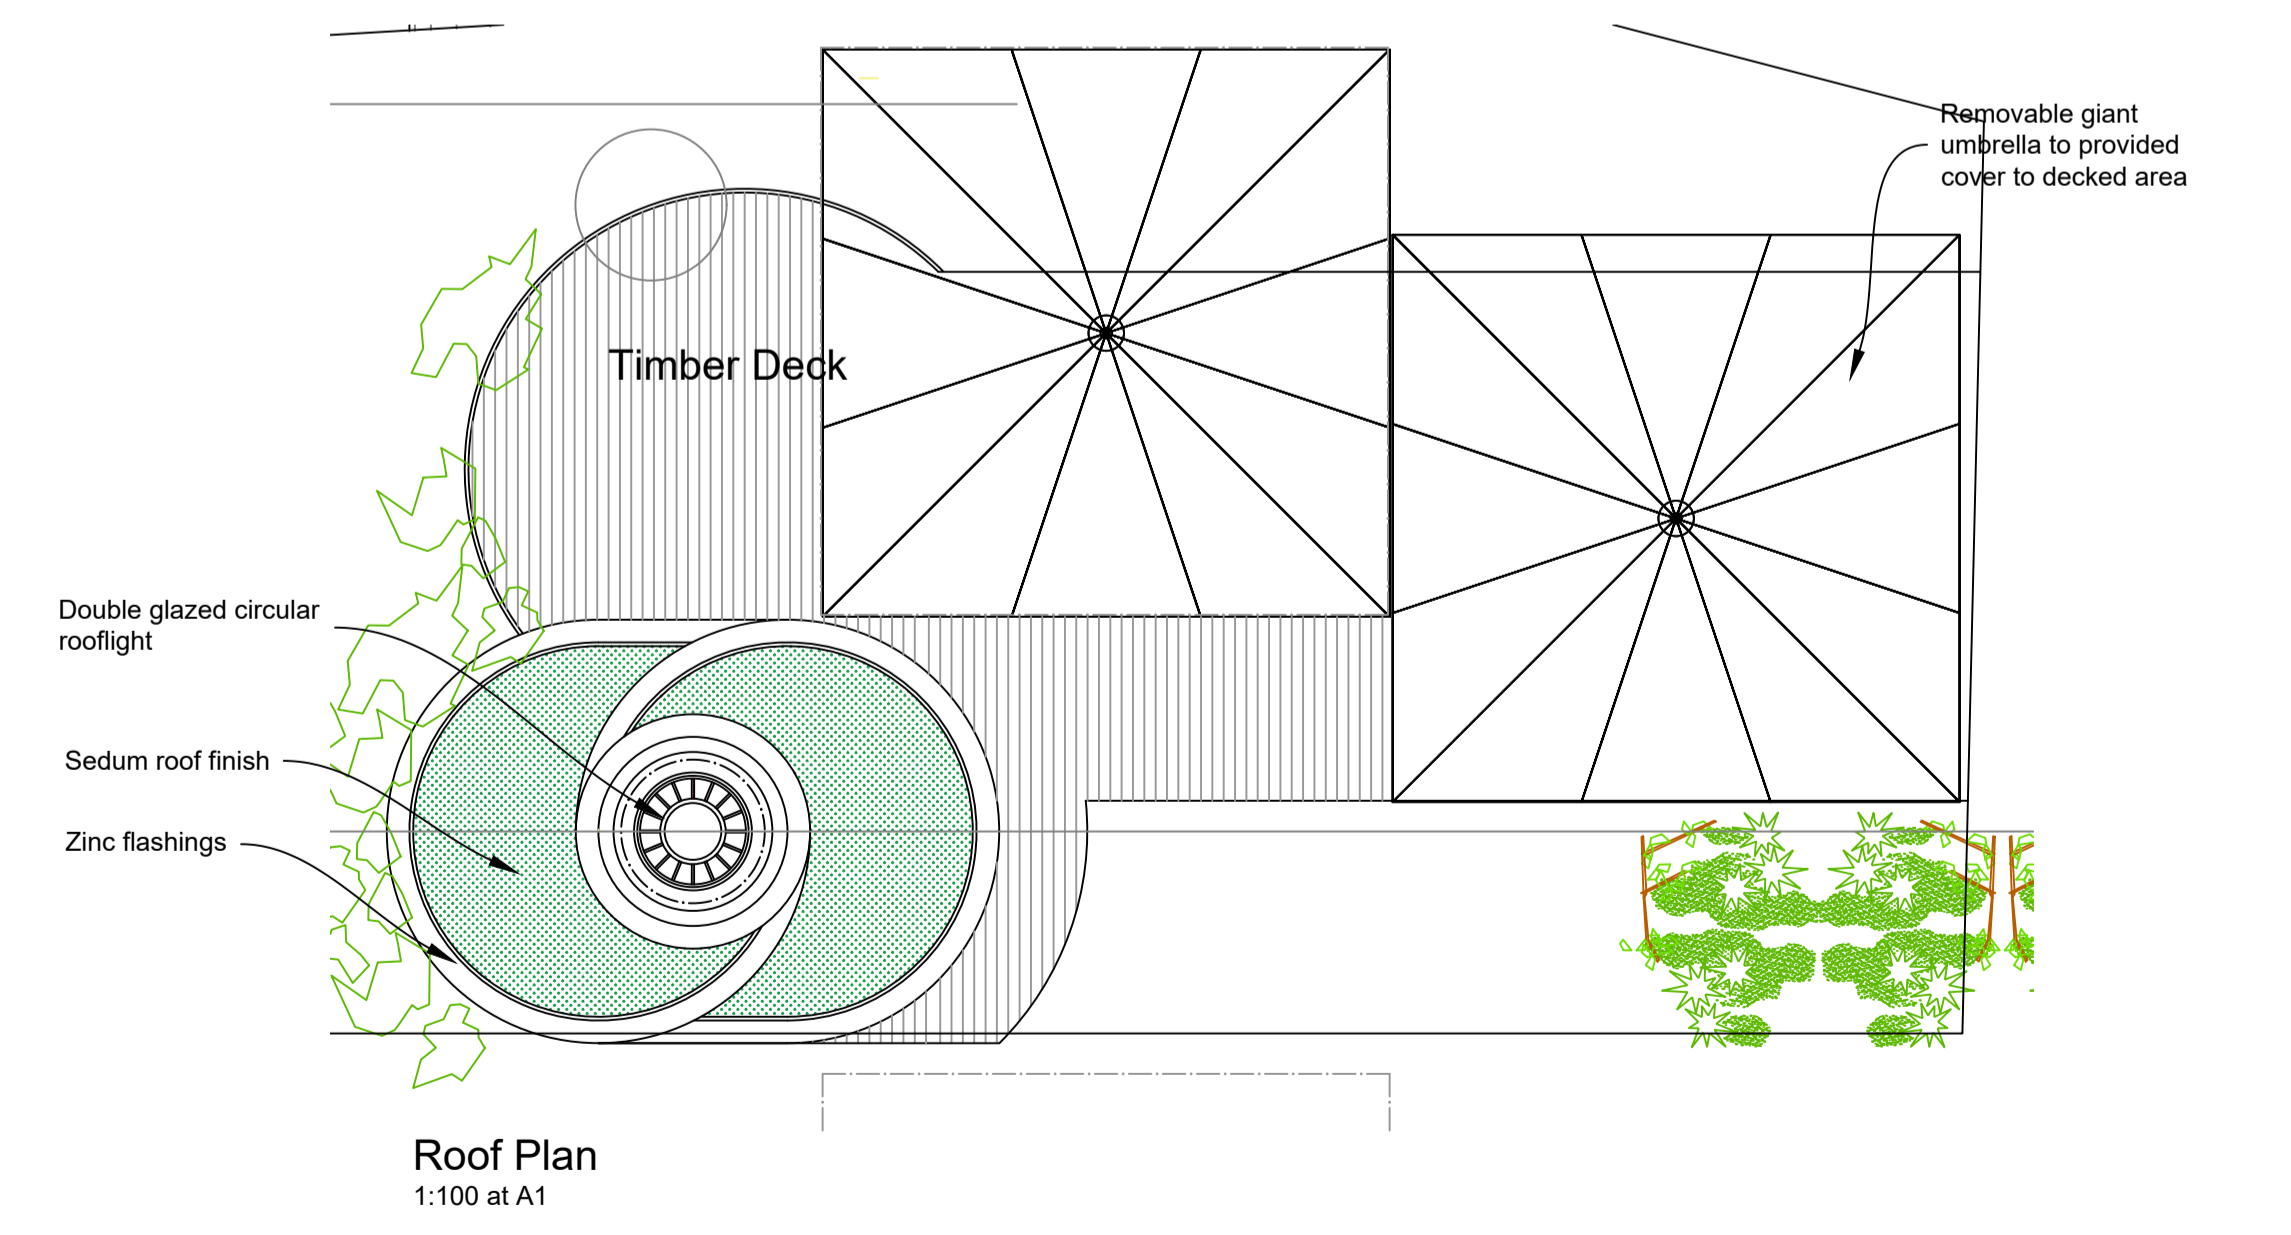
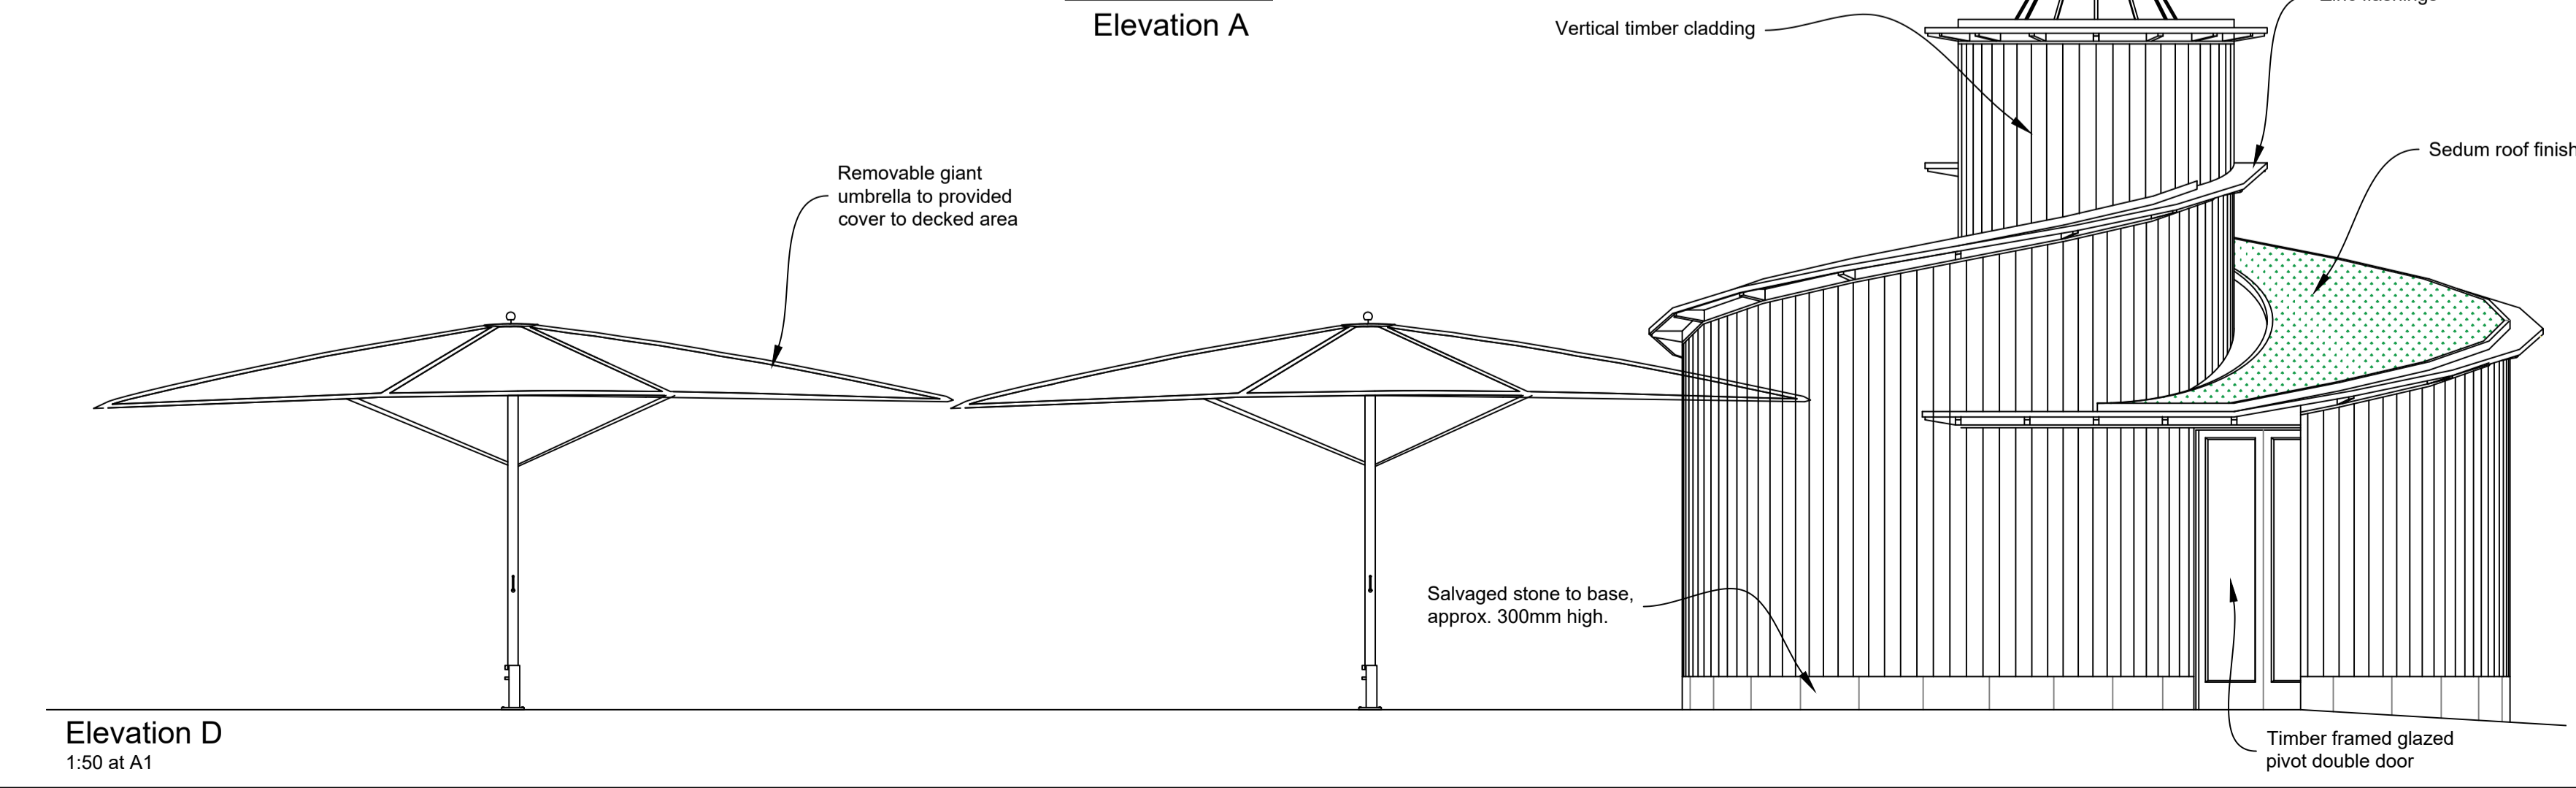
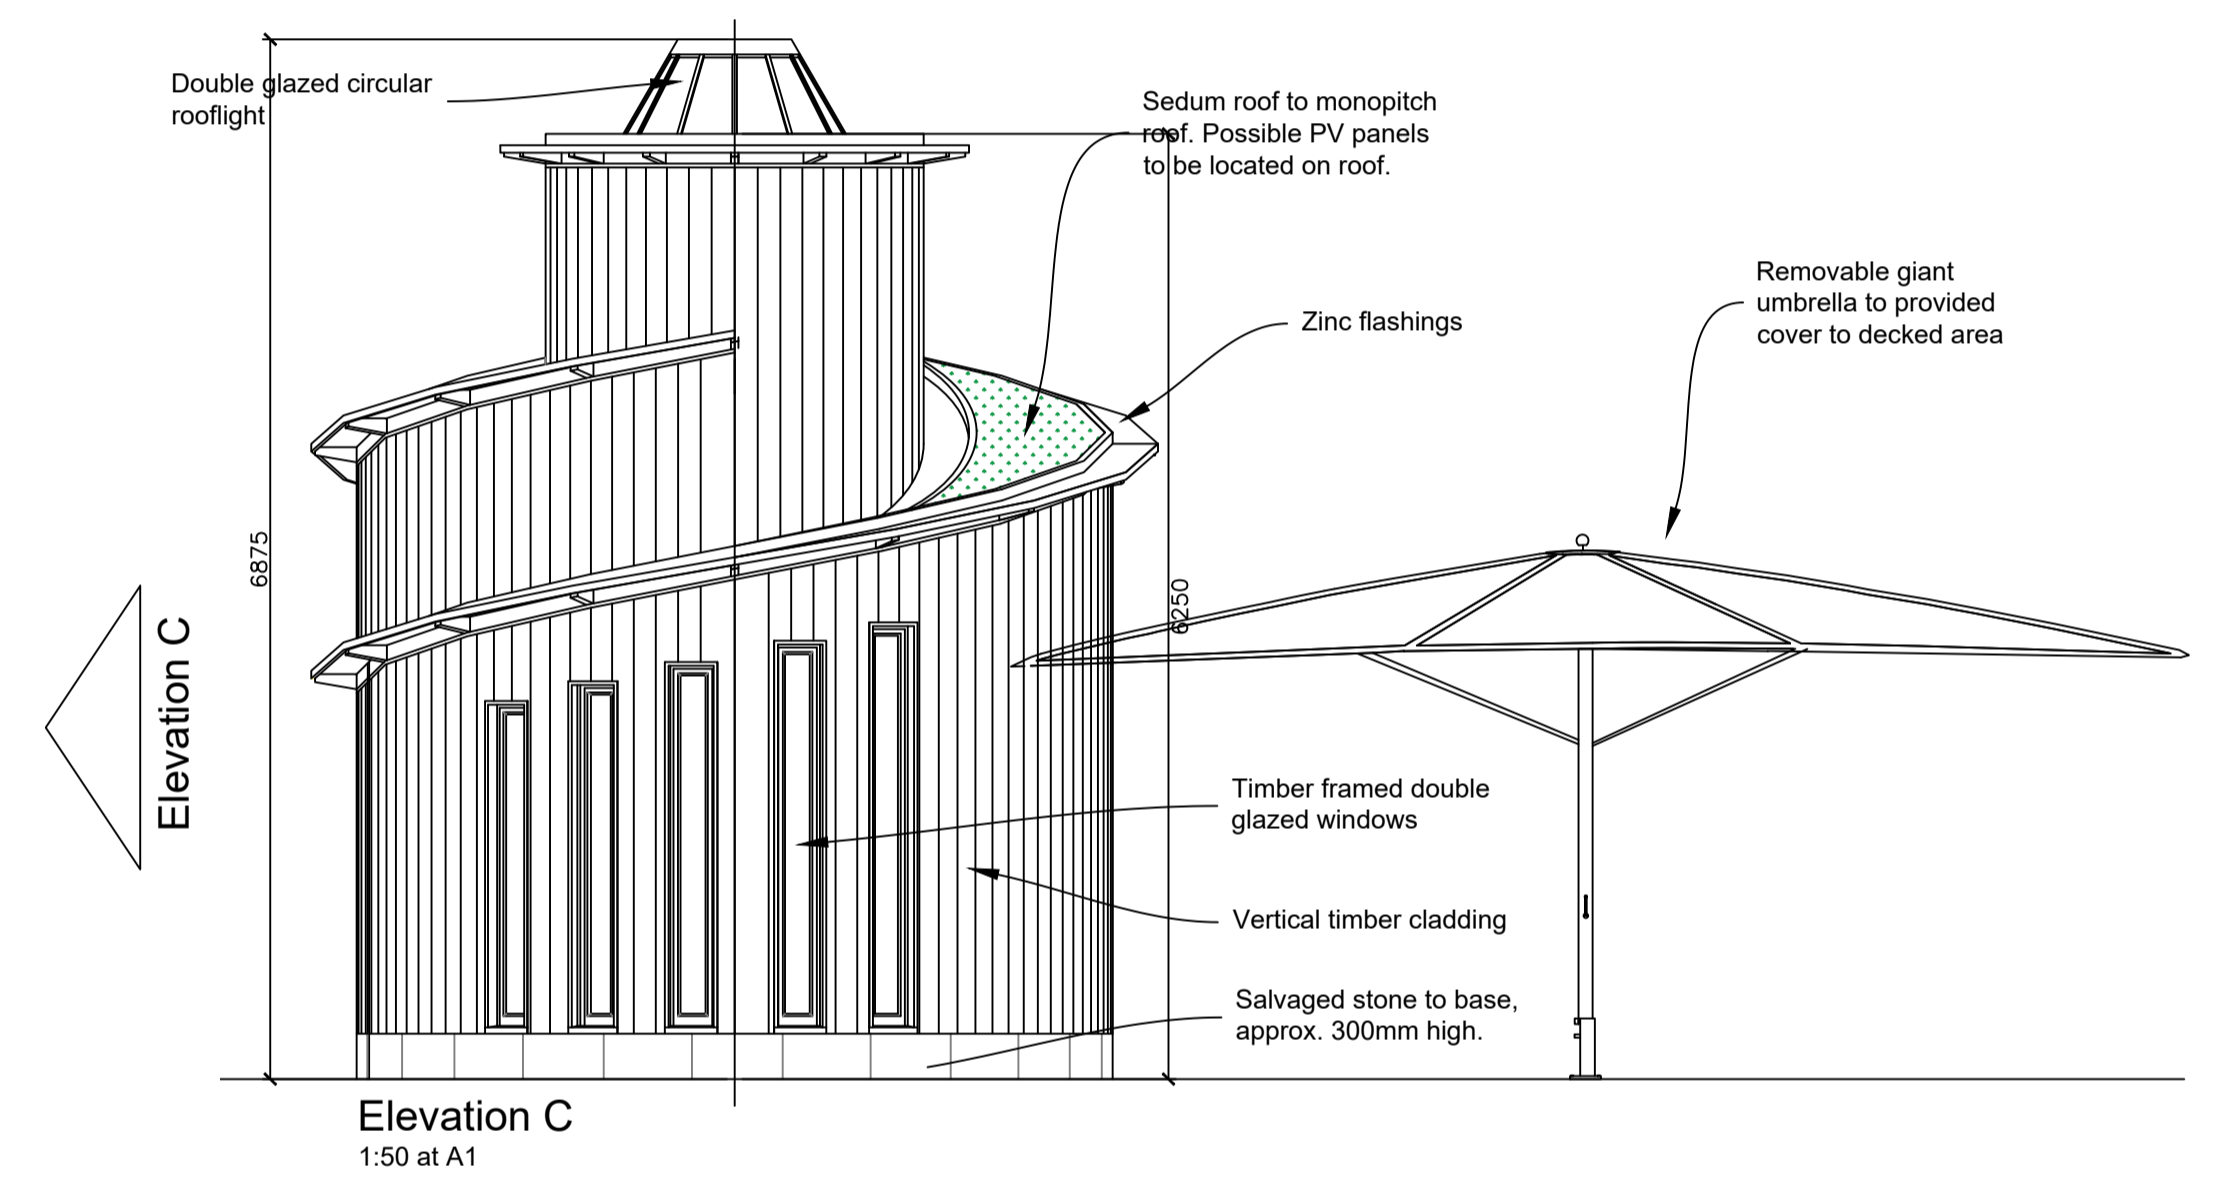
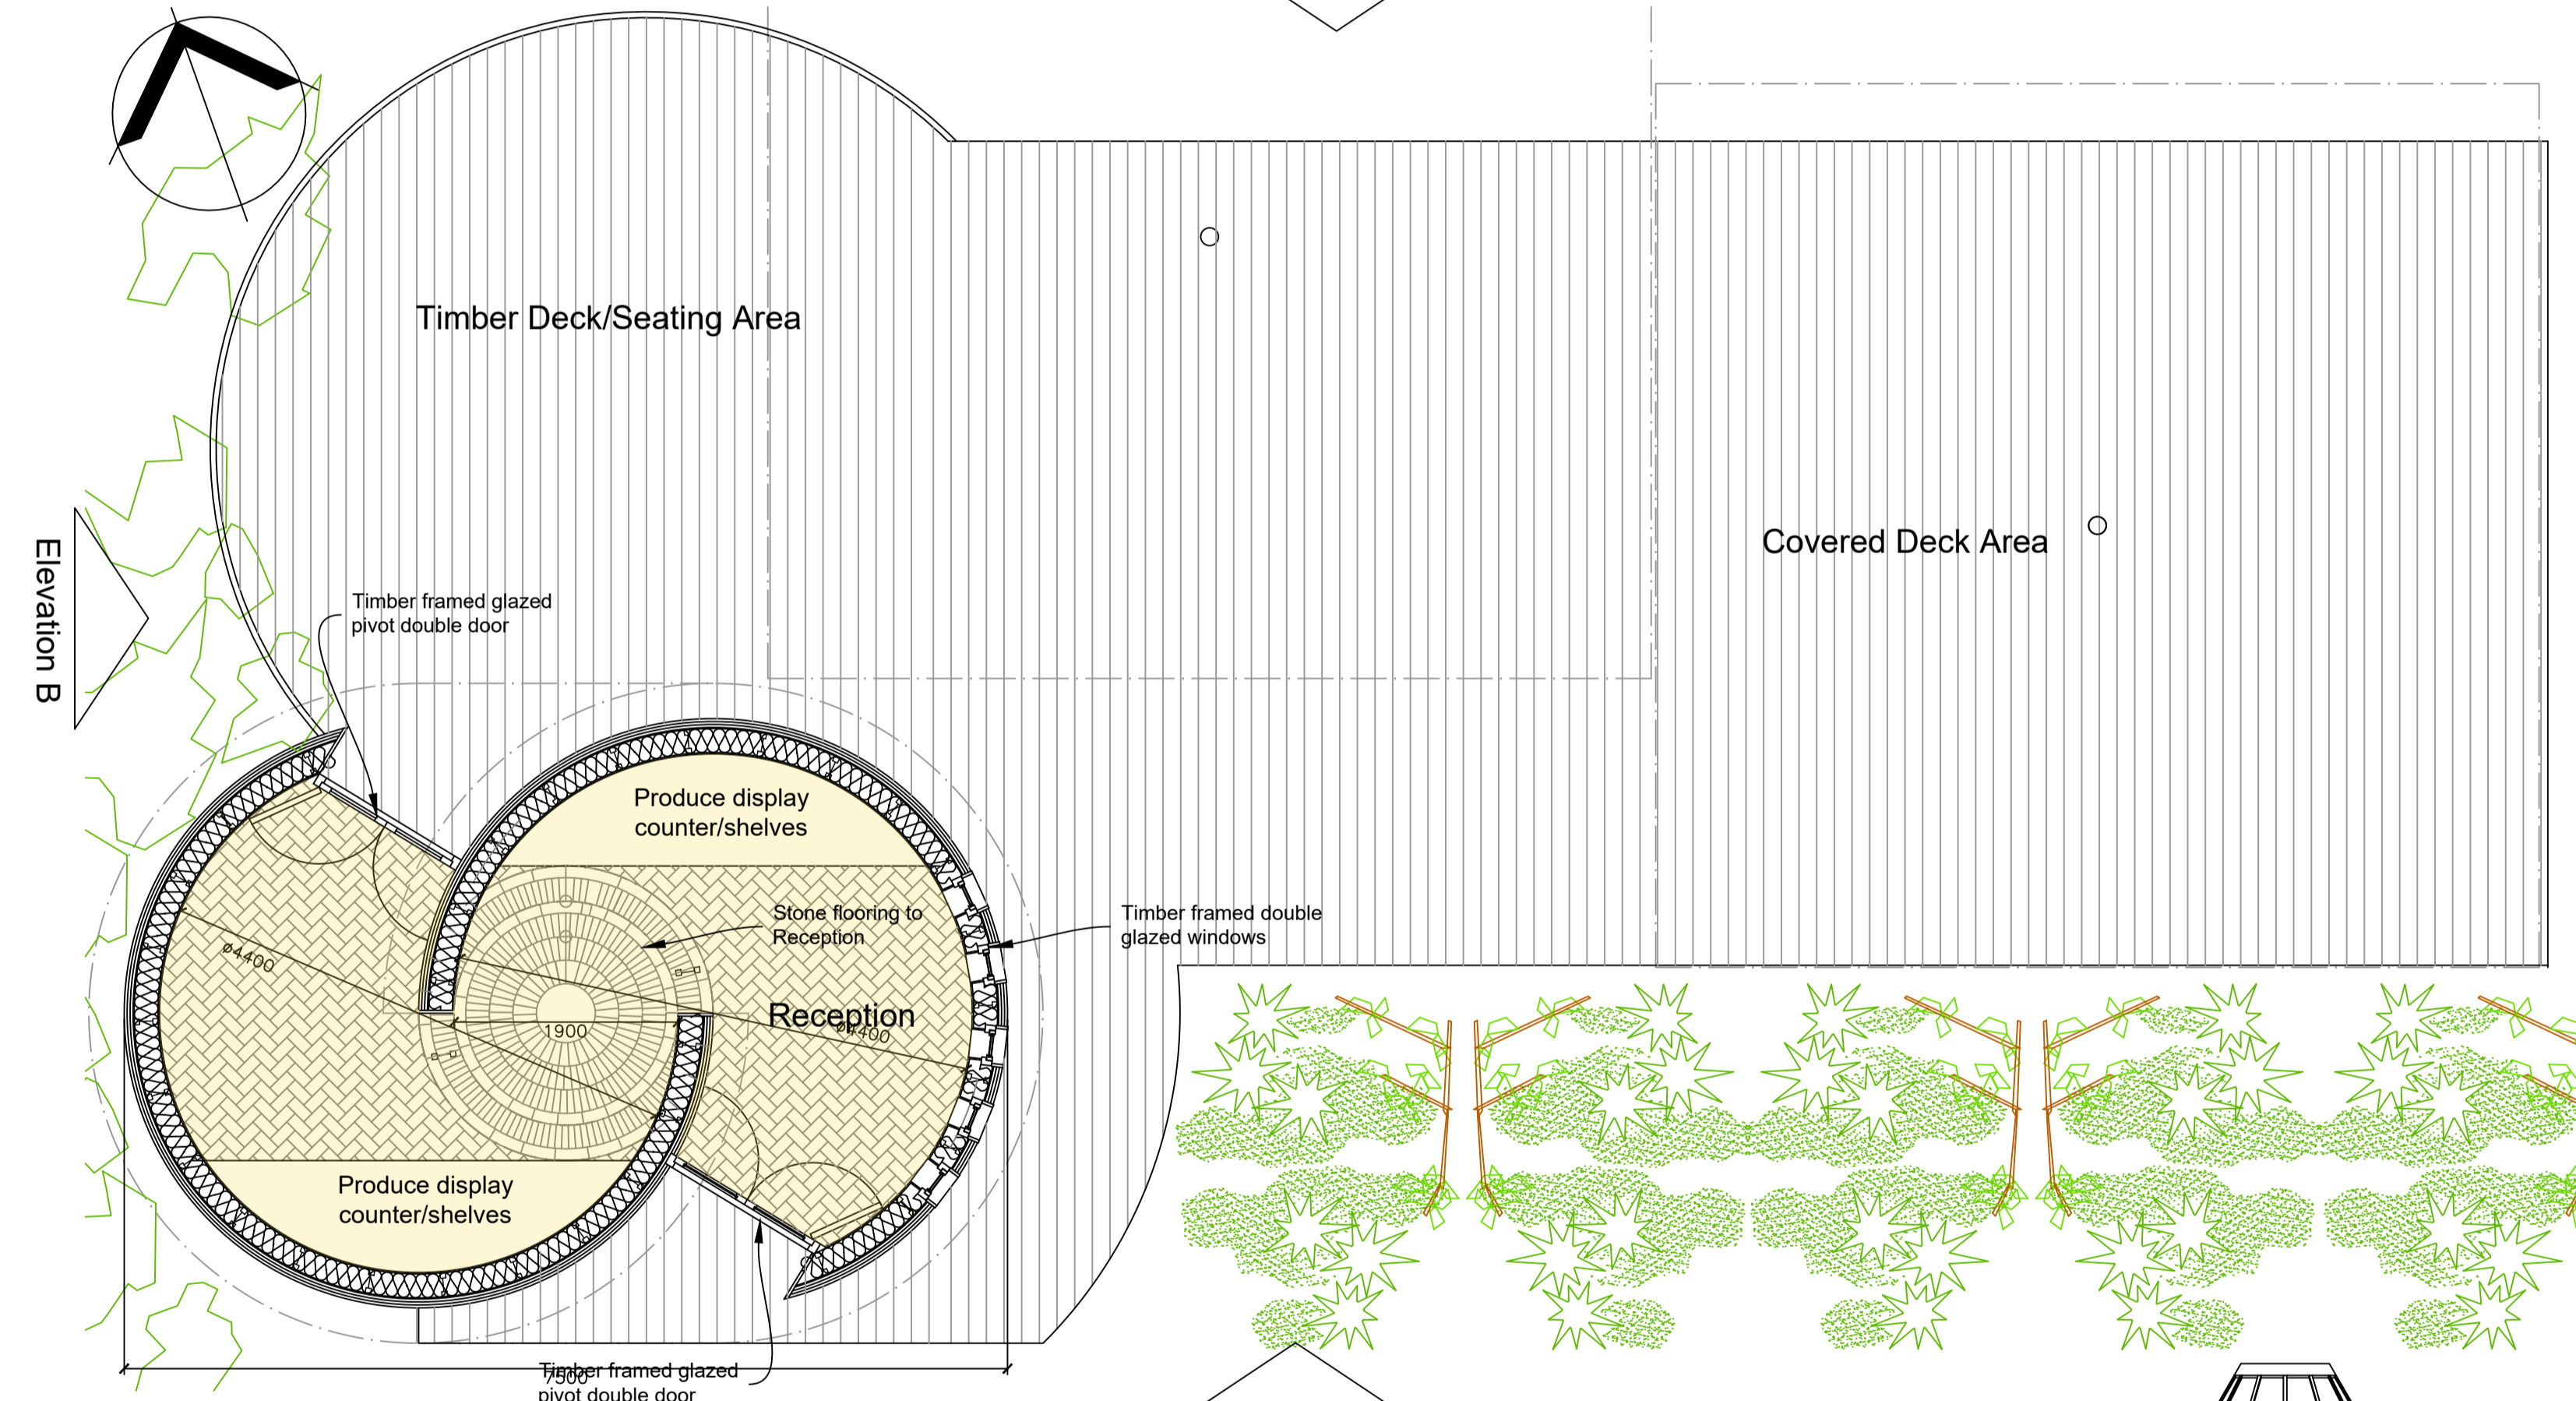
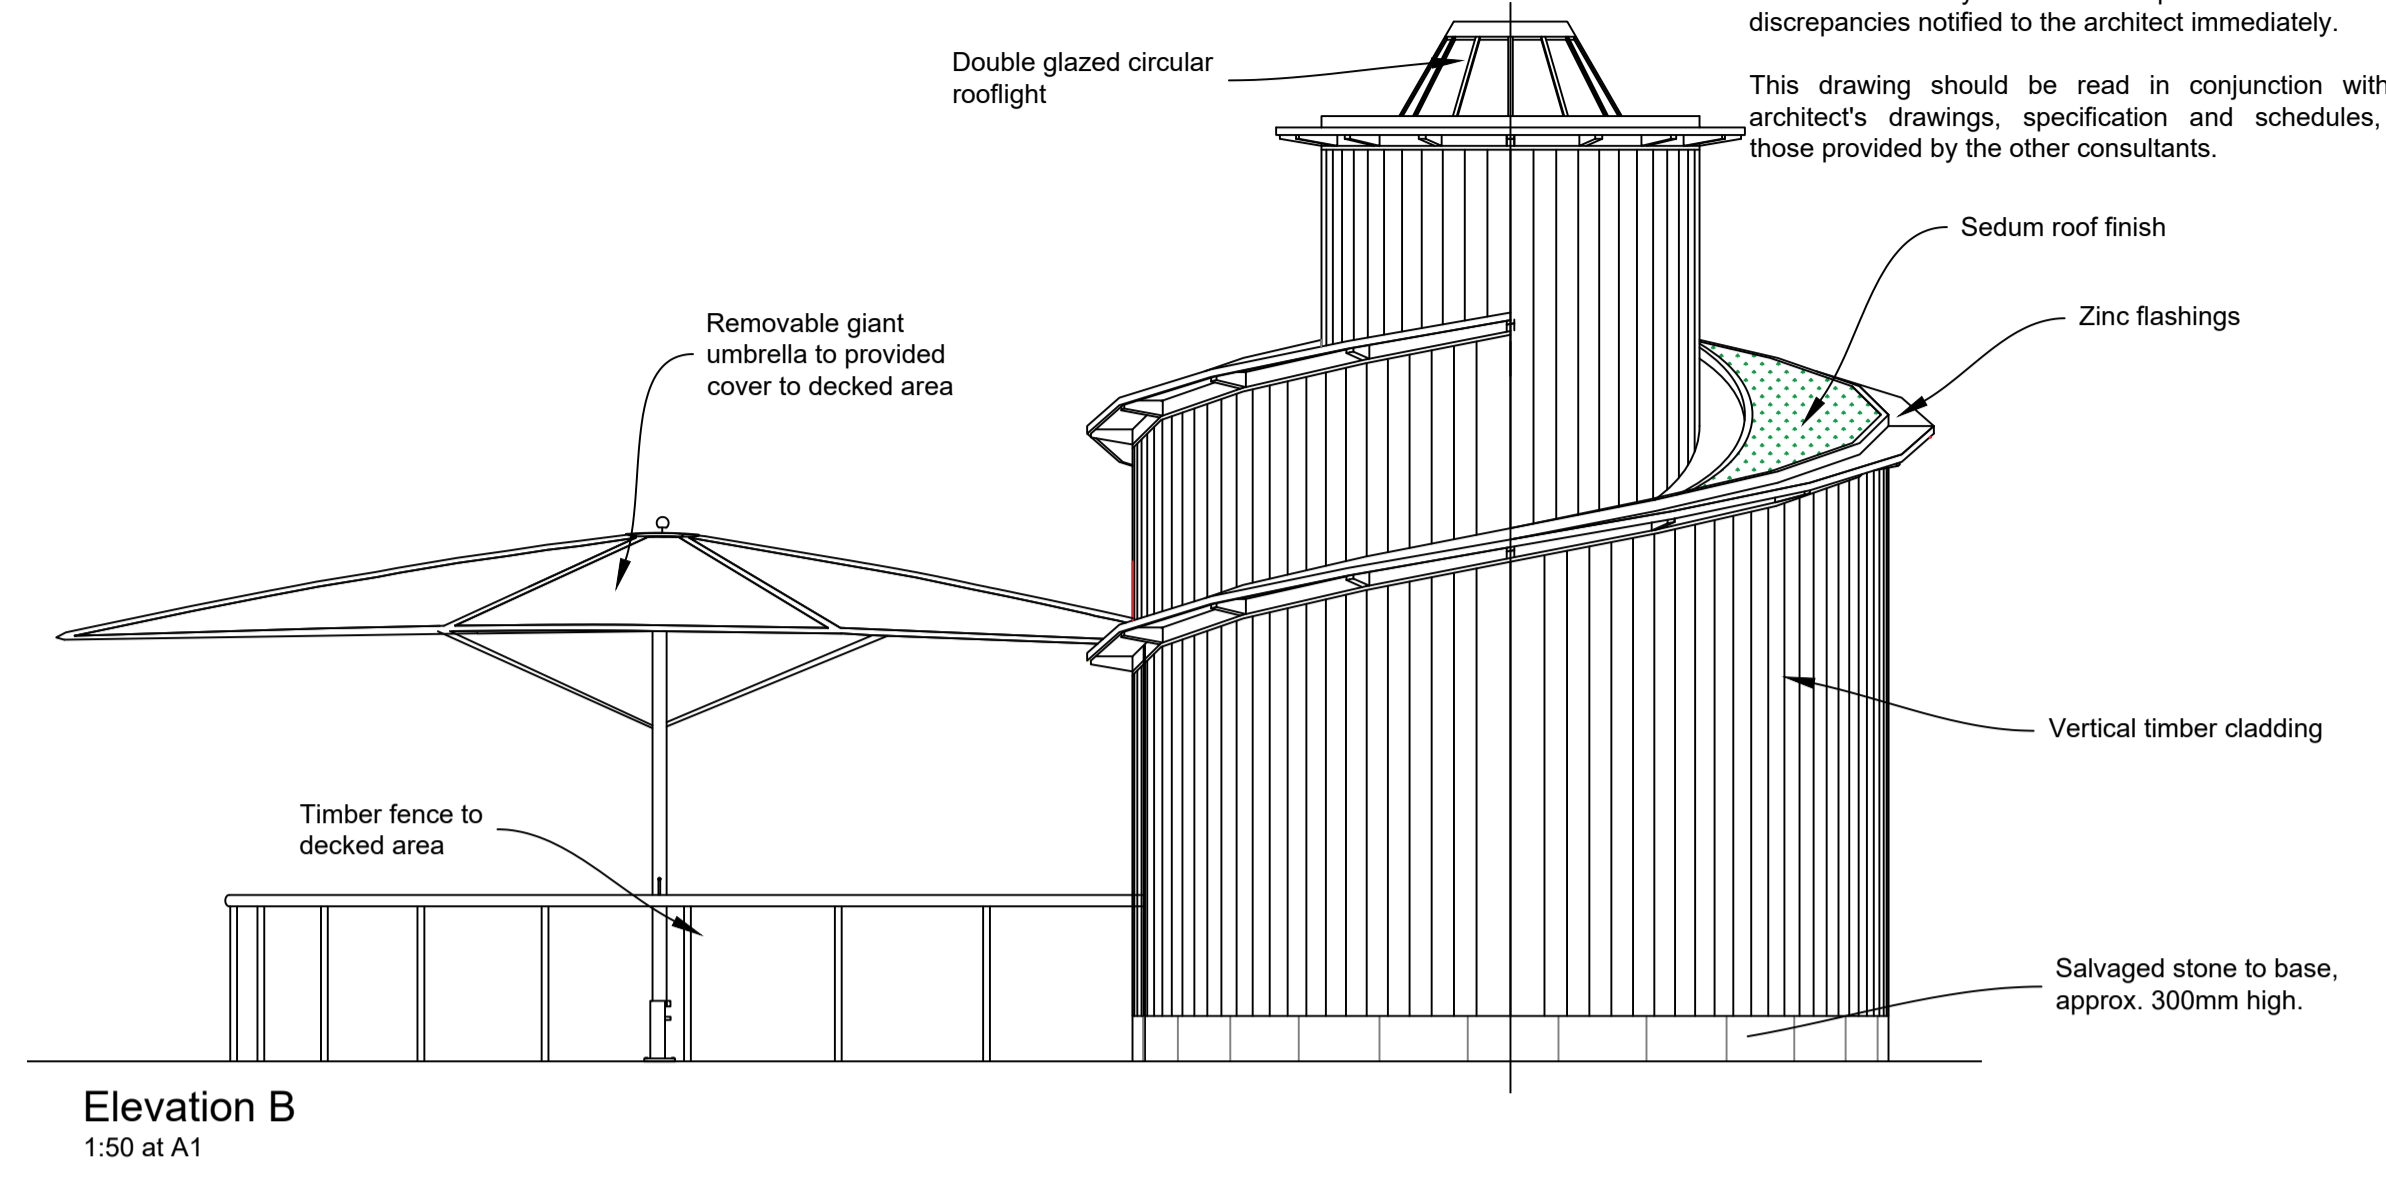


NOTE
Do not scale from this drawing - all dimensions should be checked on site by the contractor prior to construction and discrepancies notified to the architect immediately.

This drawing should be read in conjunction with the architect's drawings, specification and schedules, and those provided by the other consultants.

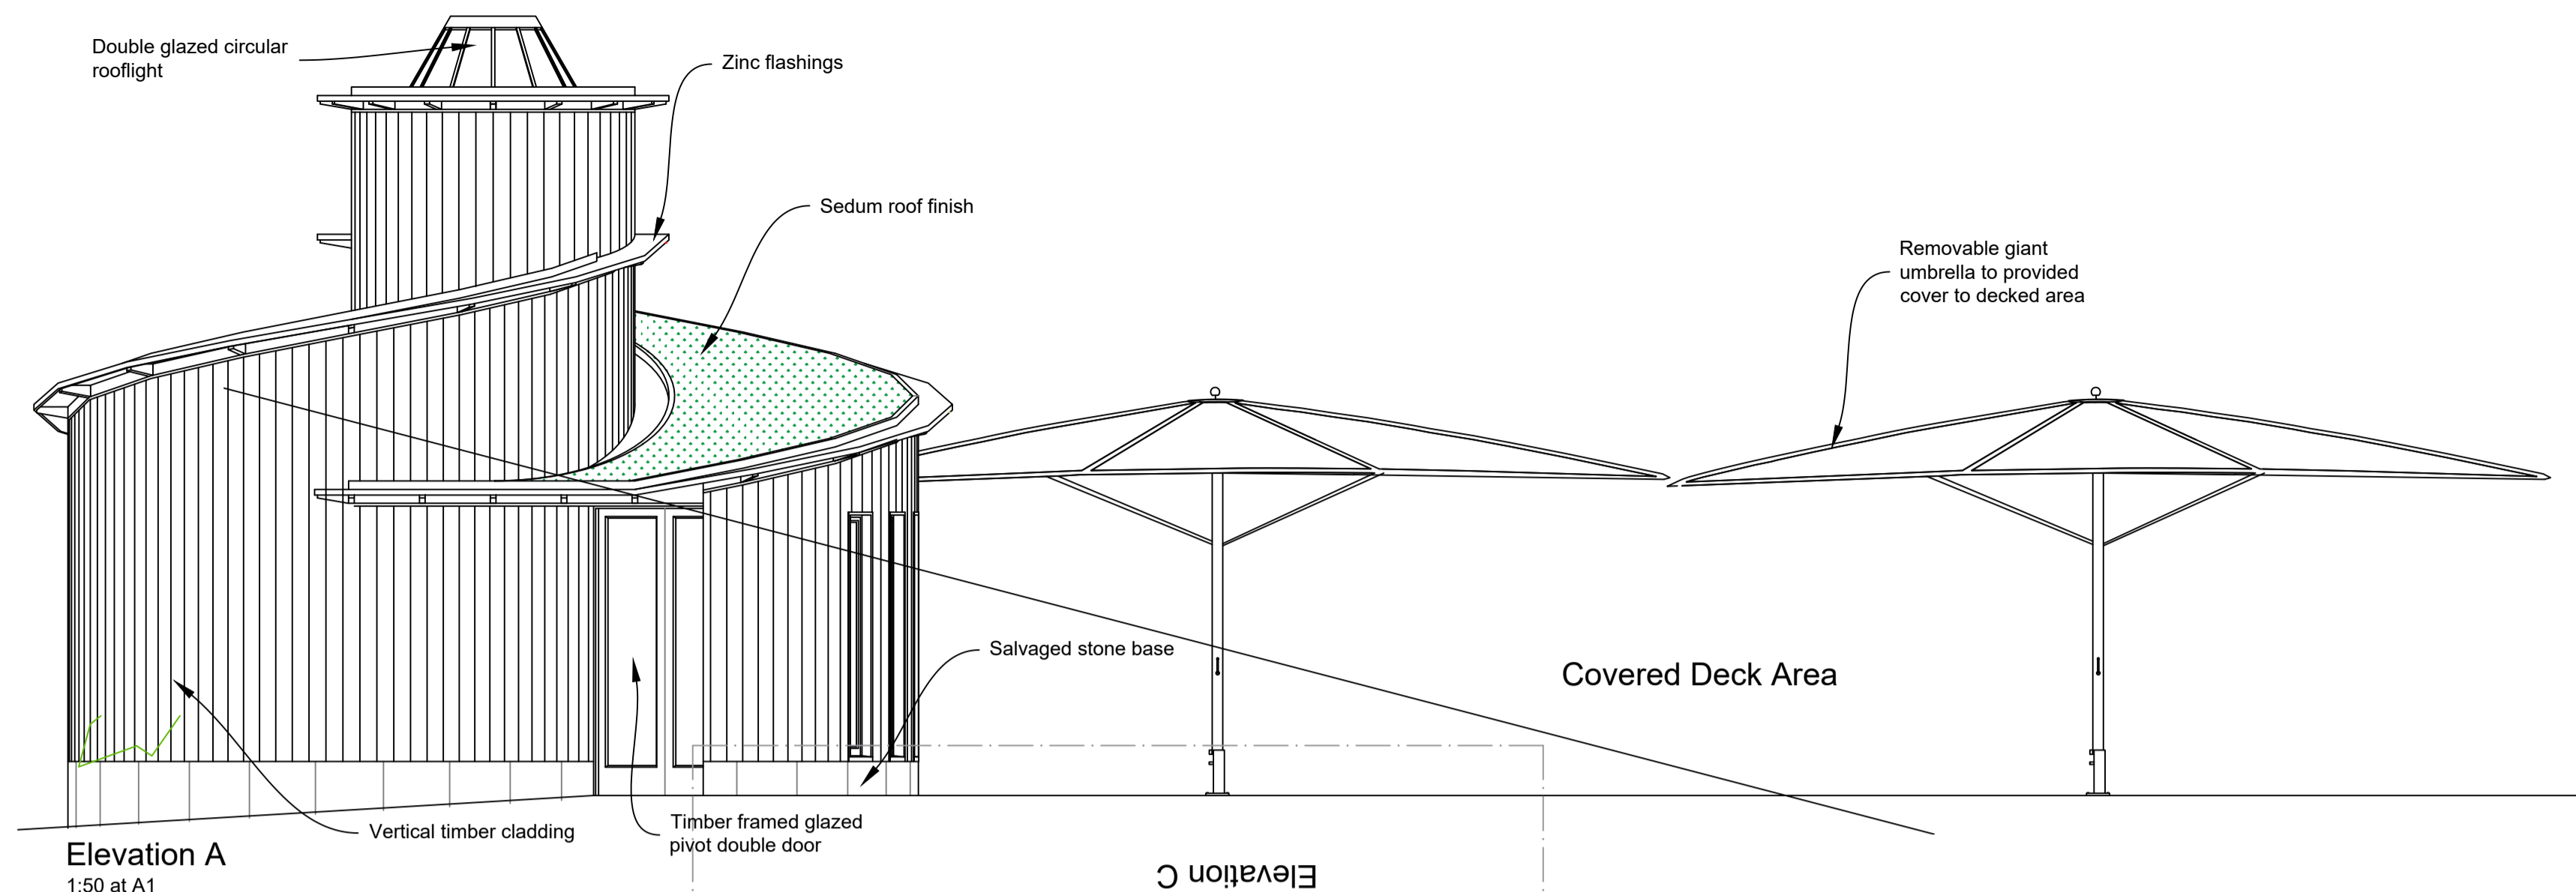

Interpretation 4.4
History of the Mill Site & Introduction

Scale: 0 1 2 3 4 5m

Simpson & Brown
www.simpsonandbrown.co.uk
The Old Printworks, 77a Brunswick Street, Edinburgh, EH7 5HS
admin@simpsonandbrown.co.uk 0131 555 4678
Architecture Heritage Consultancy Archaeology

JOB TITLE: Carluke High Mill
CLIENT: Carluke Development Trust
DWG TITLE: Reception Buildings
Proposed Plan and Elevations

Feb '22
A1 SCALE: 1:50 DRAWN: AMR STATUS: OPTIONS JOB NO.: 2051.01 DWG NO.: P-15 REV: C